



1 FRONT ELEVATION BUILDING #2
A-5 SCALE 1/8" = 1'-0"

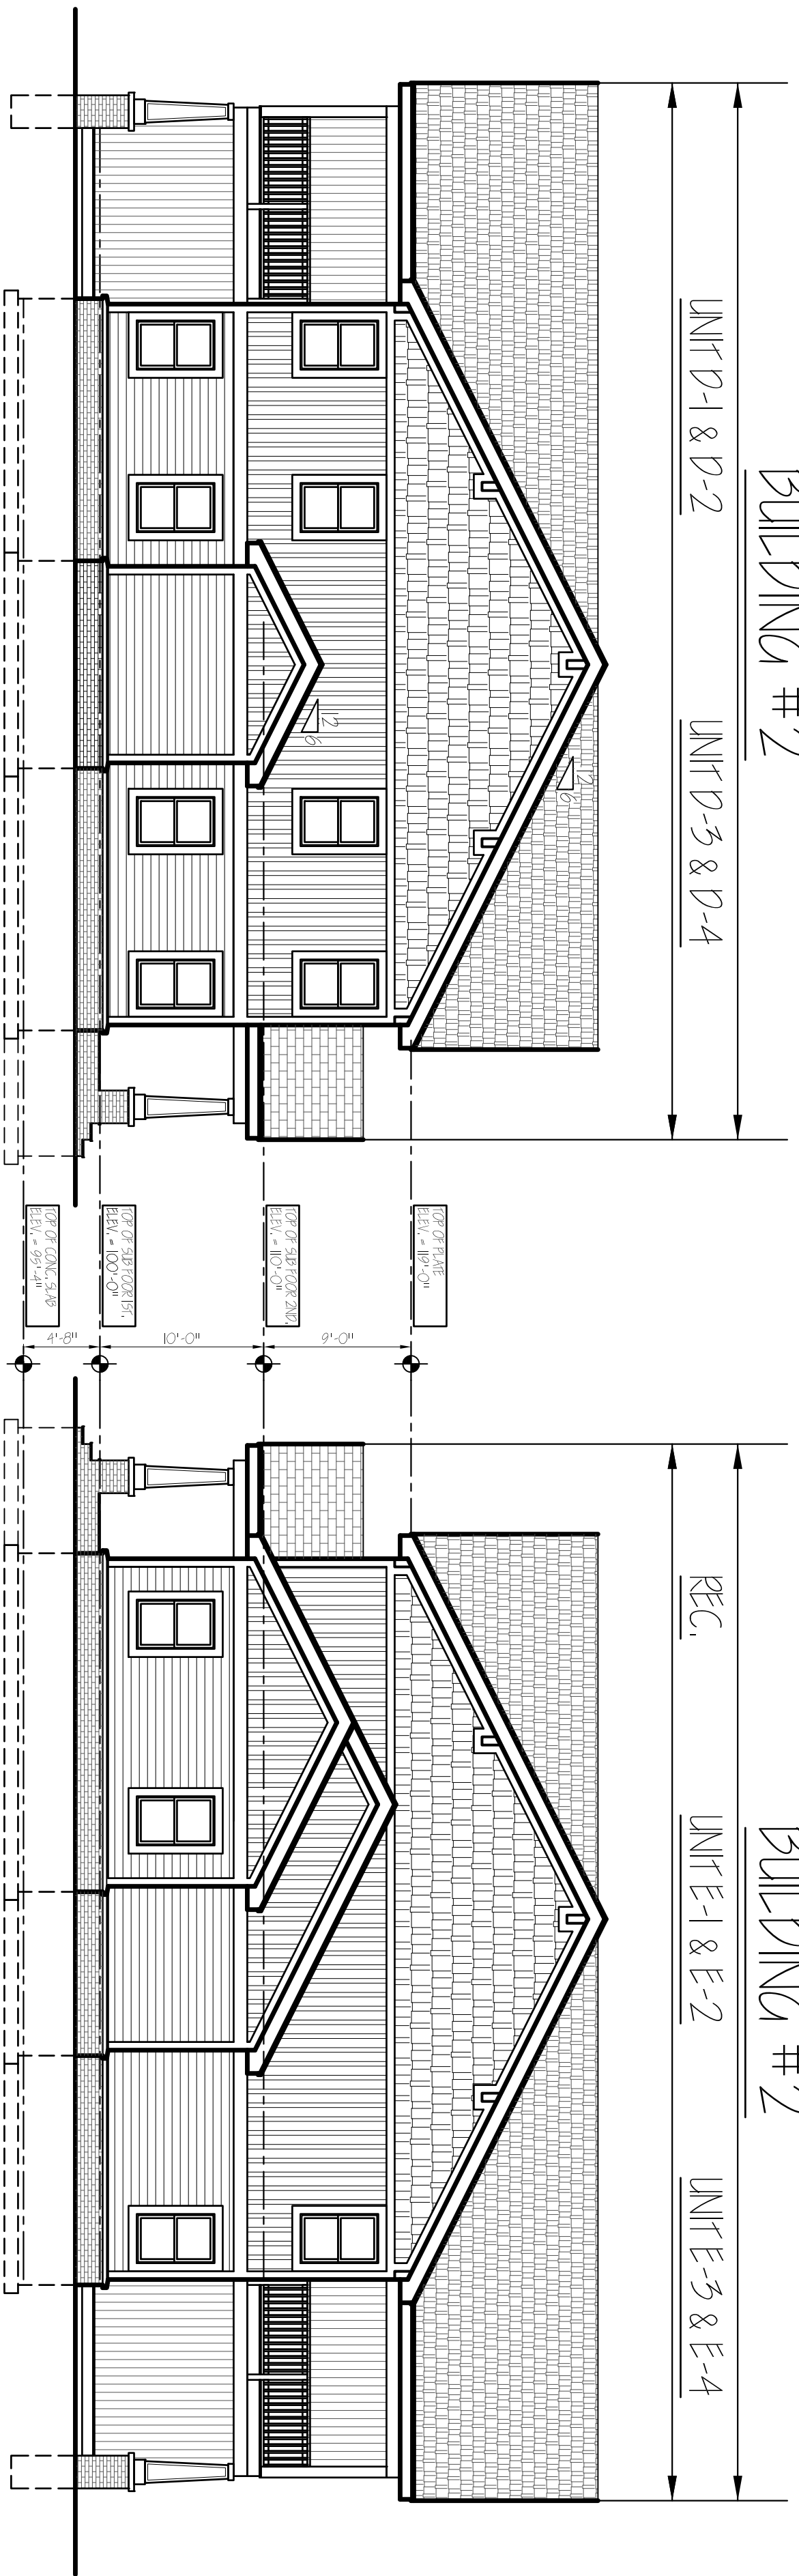

2 LEFT SIDE ELEVATION BUILDING #2
A-5 SCALE 1/8" = 1'-0"

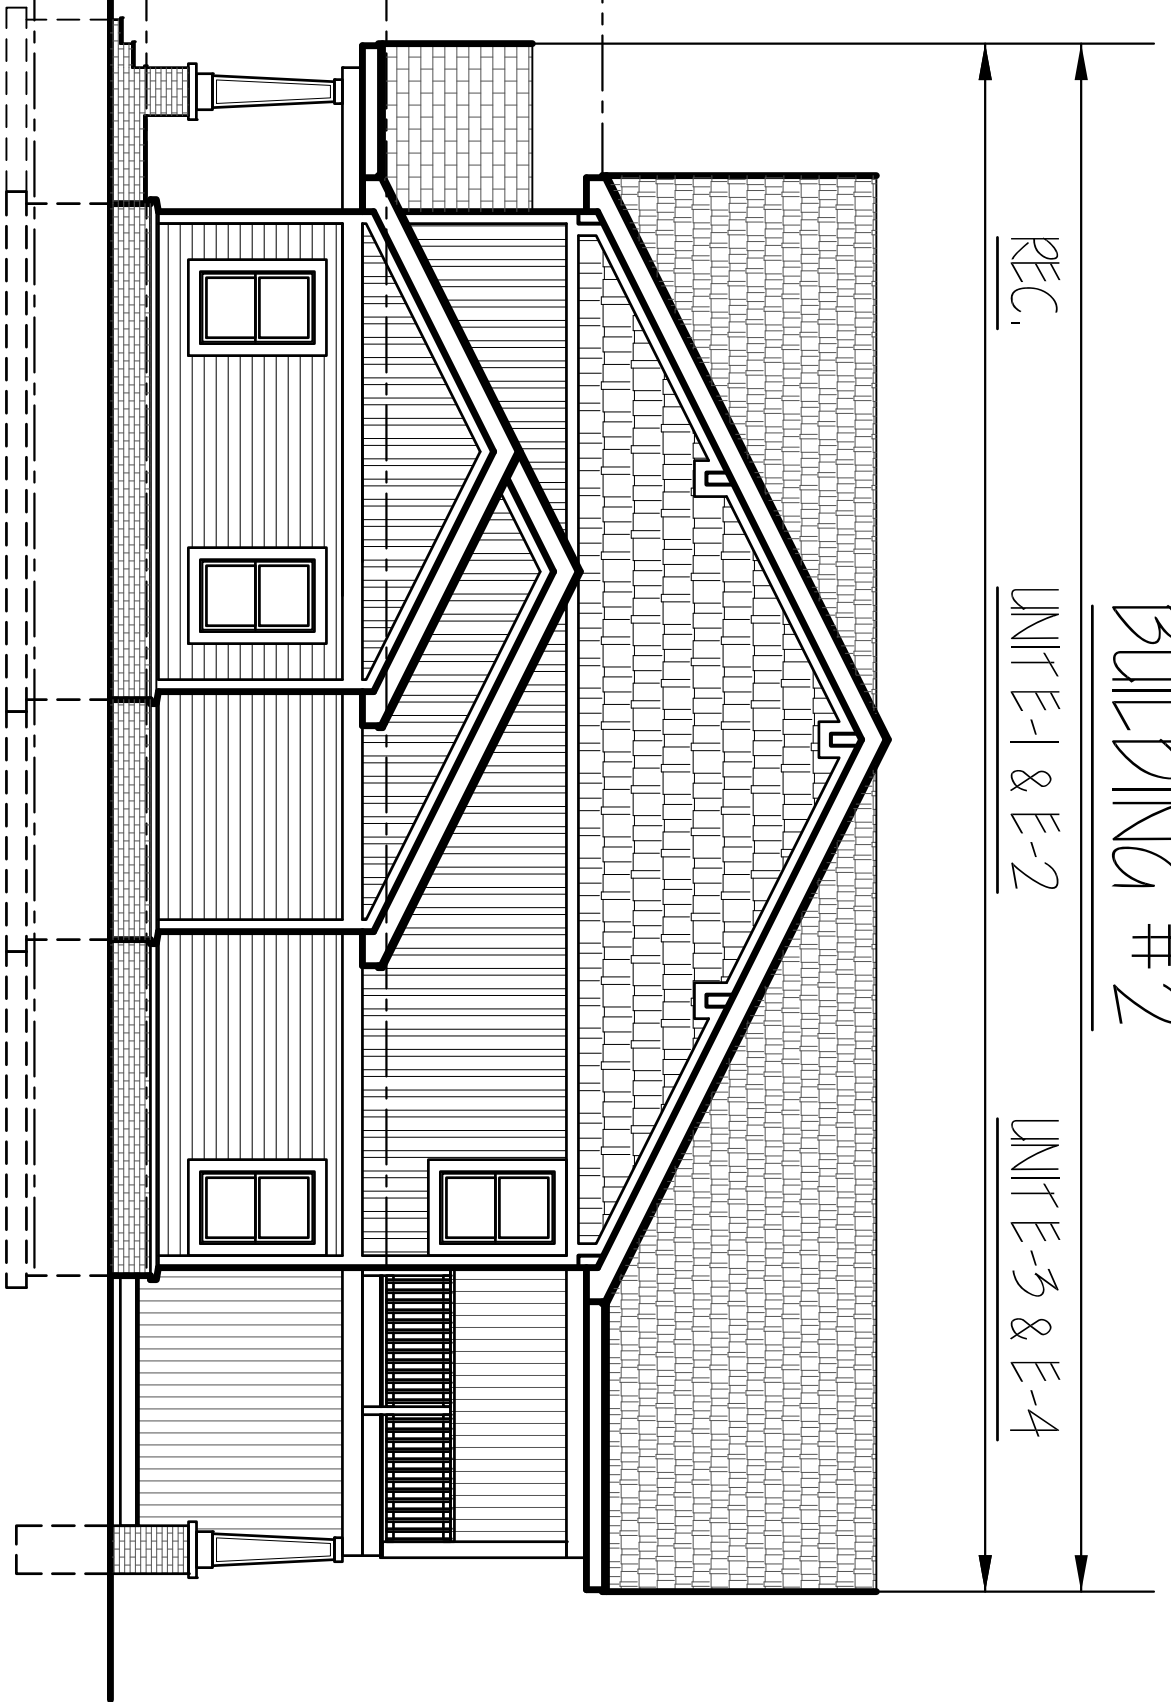

3 RIGHT SIDE ELEVATION BUILDING #2
A-5 SCALE 1/8" = 1'-0"



4 REAR ELEVATION BUILDING #2
A-5 SCALE 1/8" = 1'-0"

PRELIMINARY - OCTOBER 29, 2019
PRELIMINARY - NOVEMBER 25, 2019

IRACE ARCHITECTURE
60 MAIN STREET, SUITE #3B
WARWICK, NEW YORK 10990
P-845-9888-0198
F-845-9888-0298

NEW APARTMENTS FOR:
ELMWOOD ESTATES
BUILDING #2
CHESTER, NY
ELEVATIONS

THIS PLAN IS NOT TO BE REPRODUCED OR TRANSMITTED IN ANY FORM OR BY ANY MEANS, ELECTRONIC OR MECHANICAL, INCLUDING PHOTOCOPYING, RECORDING, OR BY ANY INFORMATION STORAGE AND RETRIEVAL SYSTEM, WITHOUT THE WRITTEN PERMISSION OF IRACE ARCHITECTURE.

Drawn by: **KMRK** Job #: **1909057**
Date: **NOVEMBER 25, 2019**
Scale: **1/8" = 1'-0"**

A-5