


SQUARE FOOTAGE
FOOTPRINT 5,770 SQ. FT.

NOTE:
ALL EXTERIOR WALLS ARE 5 1/2" AND ALL INTERIOR WALLS ARE 5 1/2".

1 FIRST FLOOR PLAN BUILDING #2
A-4 SCALE 1/8" = 1'-0"

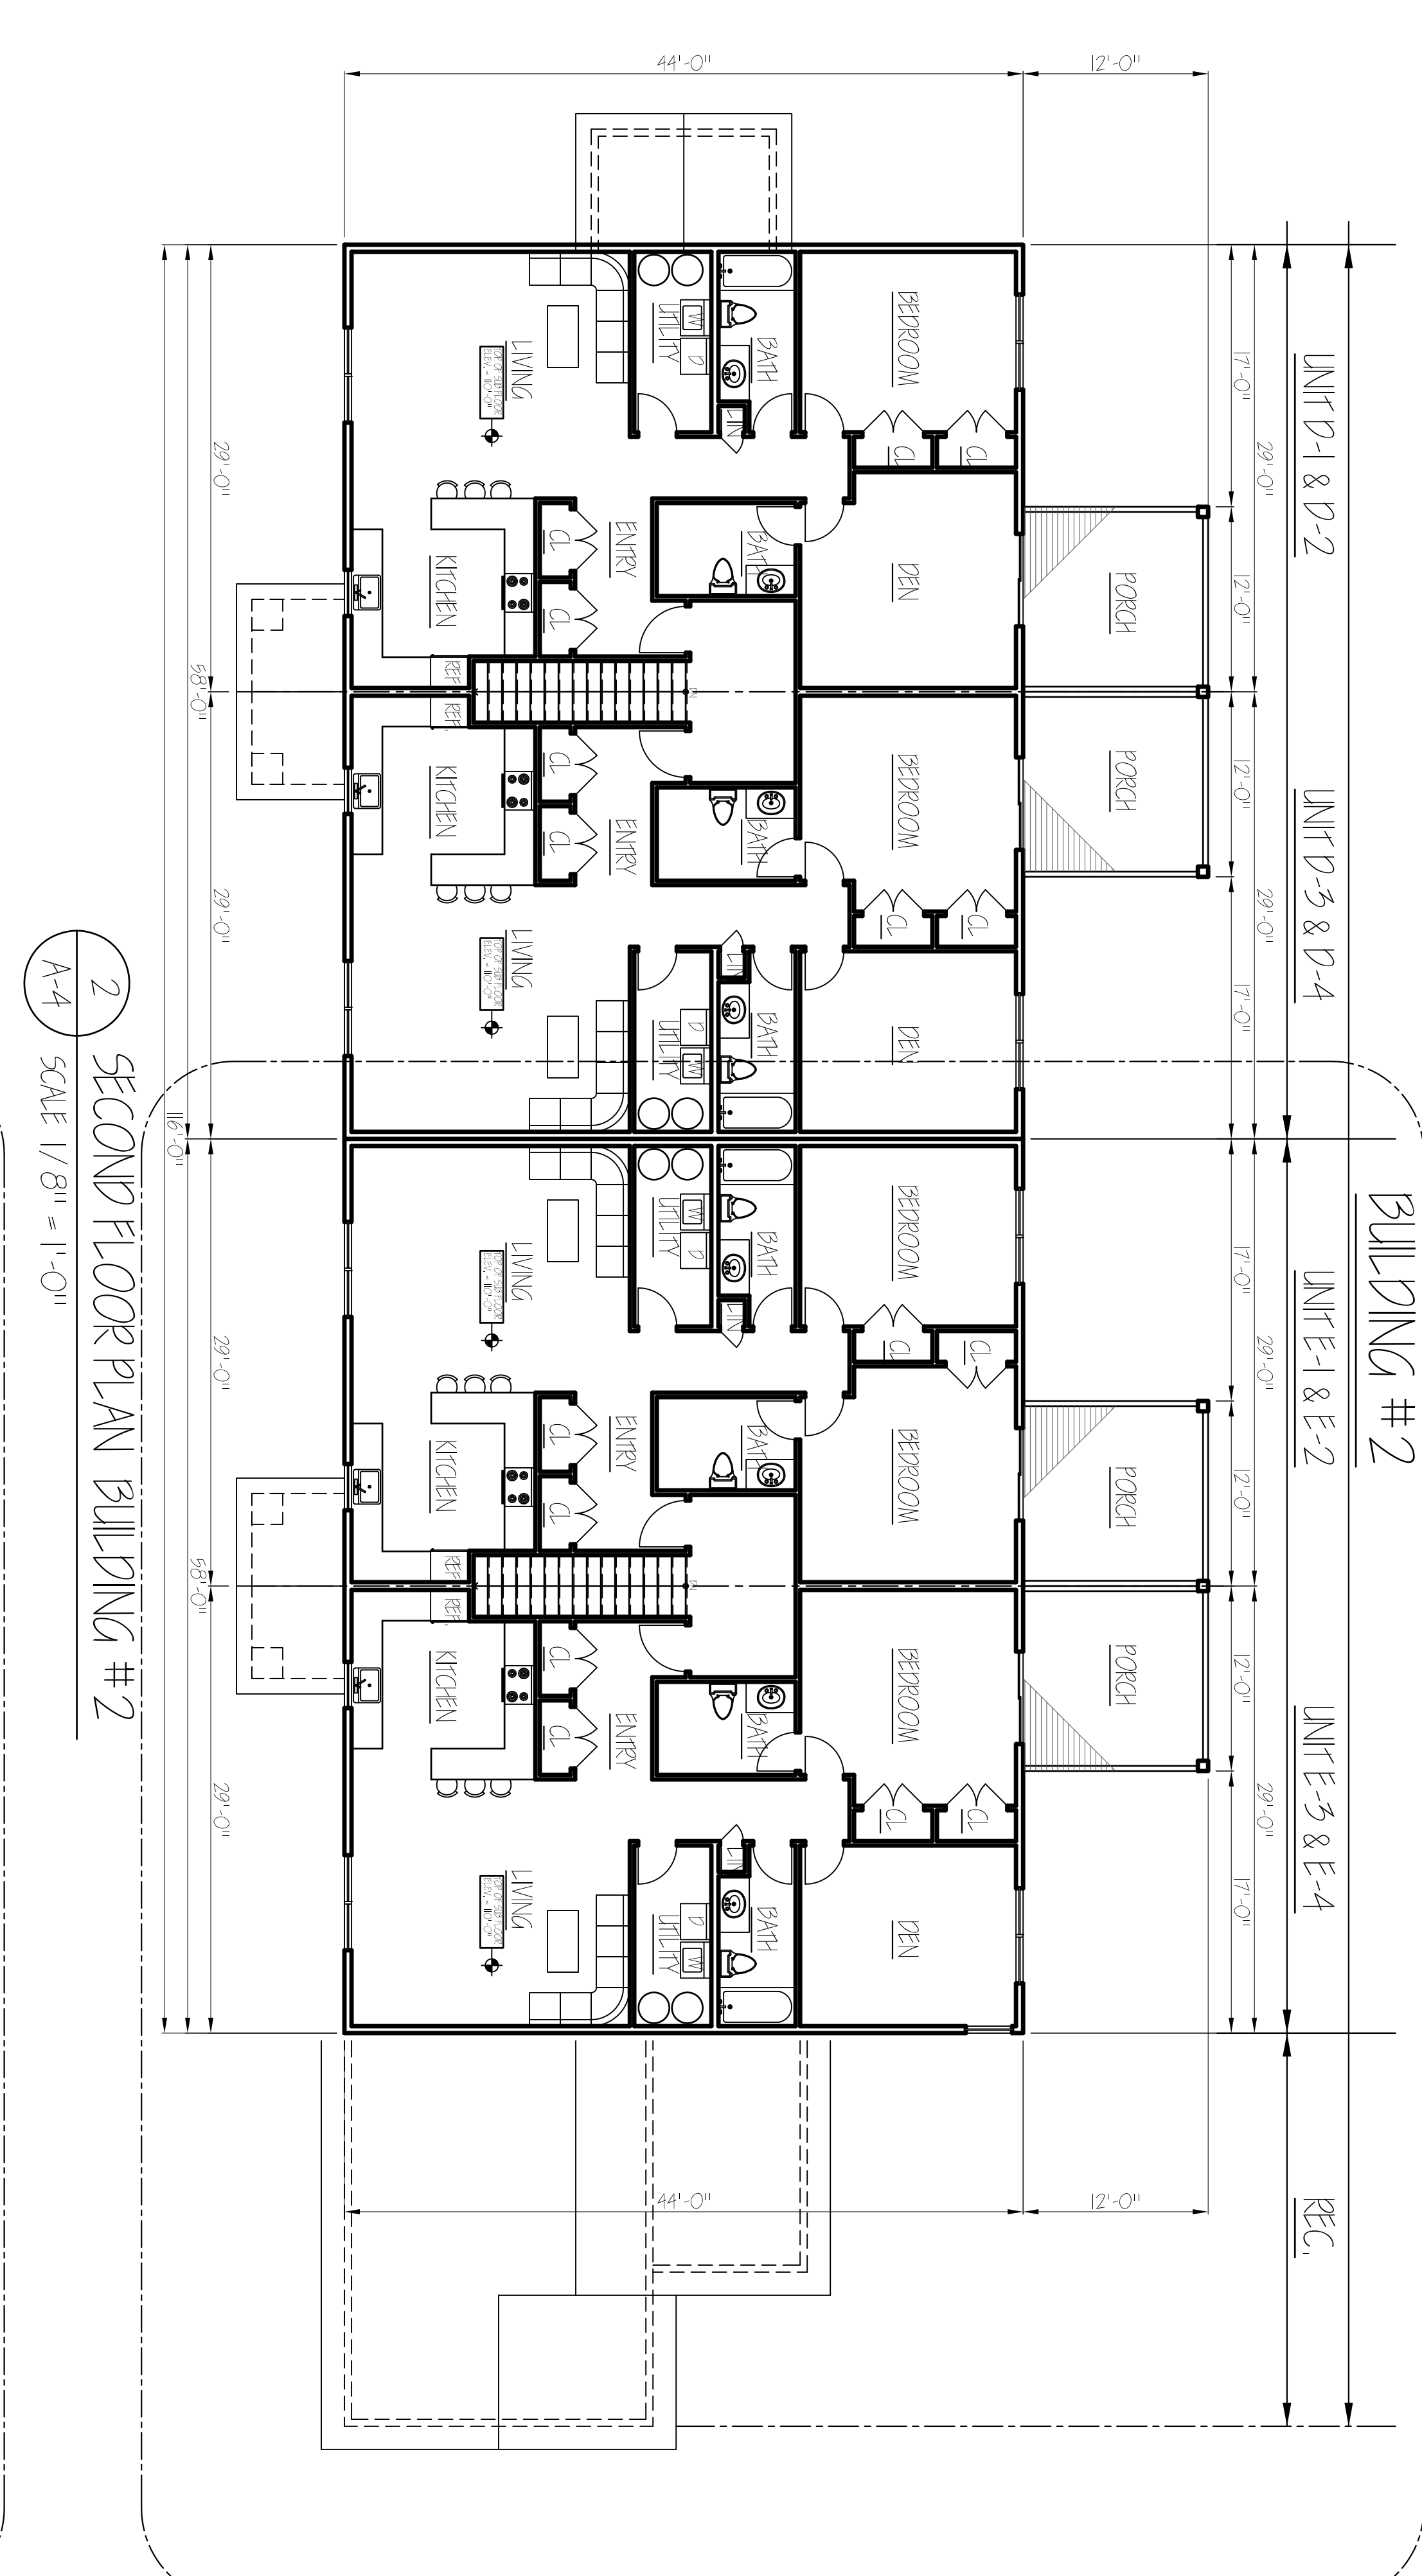

2 SECOND FLOOR PLAN BUILDING #2
A-4 SCALE 1/8" = 1'-0"

A-4

Drawn by	Job #
KMRK	1909057
Date	
NOVEMBER 25, 2019	
Scale	
1/8" = 1'-0"	

THIS IS AN AS-BUILT DRAWING. ALL DIMENSIONS ARE TO FACE UNLESS OTHERWISE SPECIFIED. 

NEW APARTMENTS FOR:
ELMWOOD ESTATES
BUILDING #2
CHESTER, NY

FIRST FLOOR PLAN & SECOND FLOOR PLAN

IRACE ARCHITECTURE
60 MAIN STREET, SUITE #3B
WARWICK, NEW YORK 10990
P-845-9888-0198
F-845-9888-0298

PRELIMINARY - OCTOBER 29, 2019
PRELIMINARY - NOVEMBER 25, 2019