




1 Rear Elevation
SCALE: 1/4" = 1'-0"

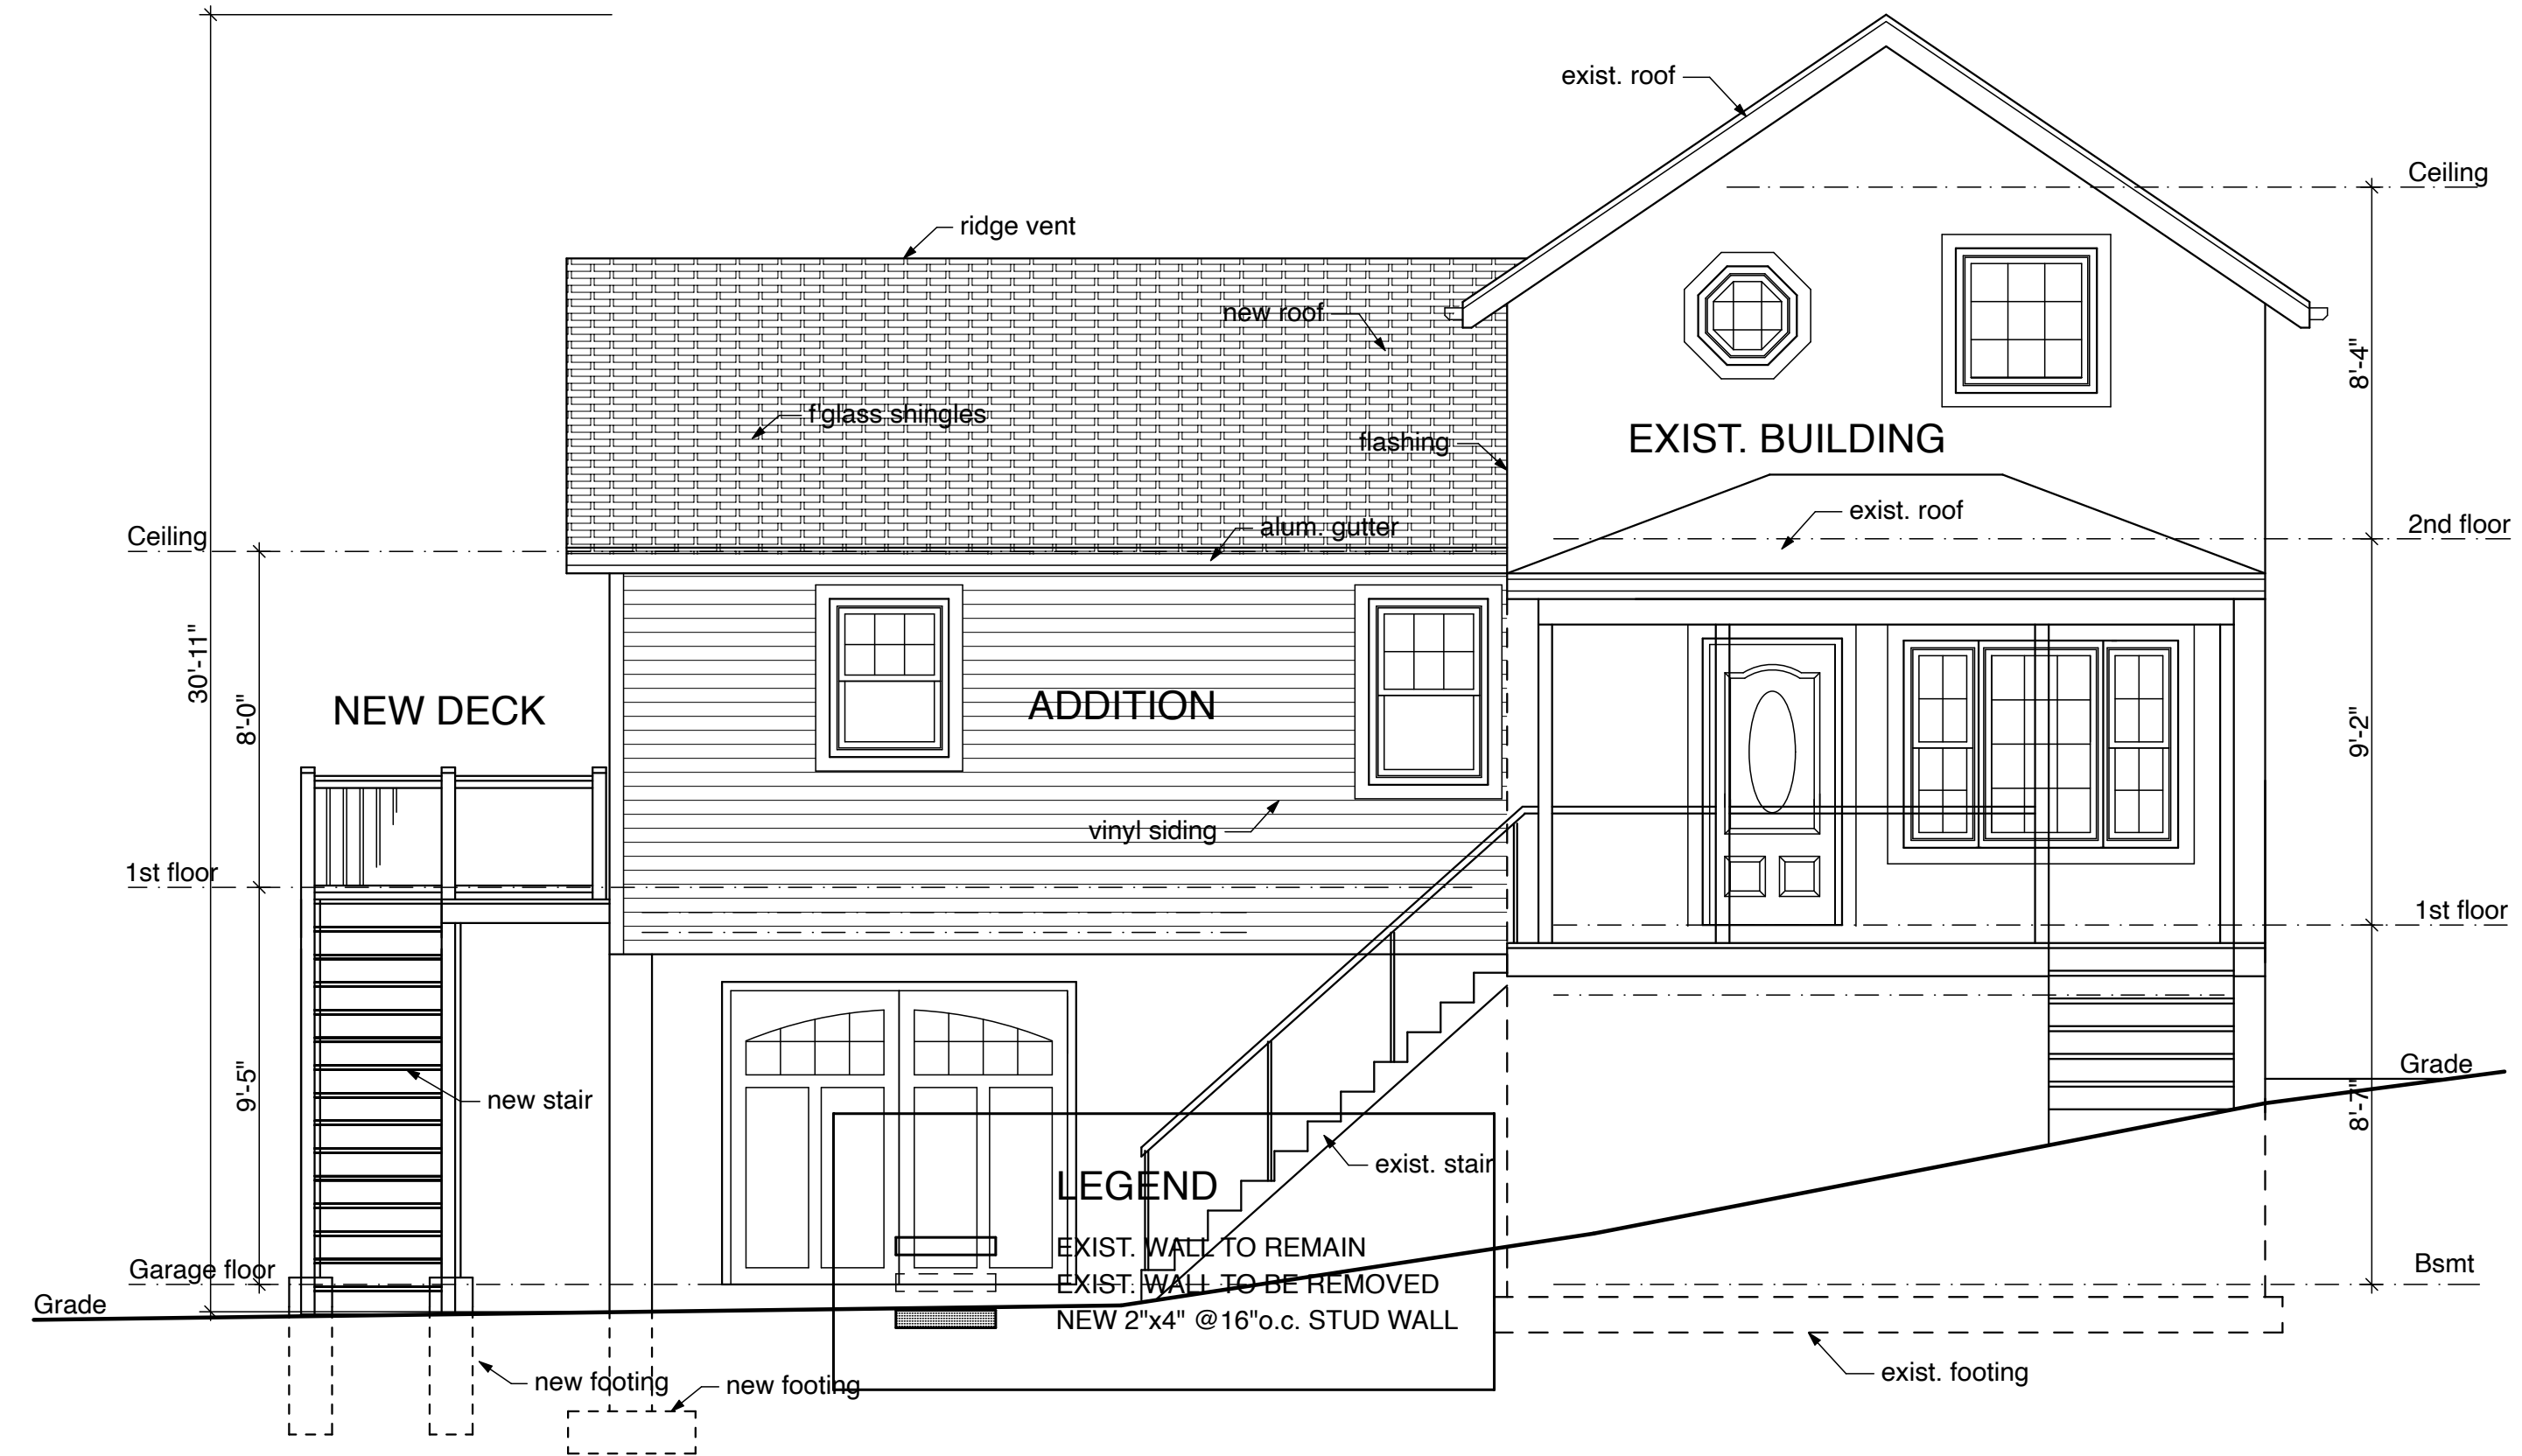


2 Left Side Elevation
SCALE: 1/4" = 1'-0"

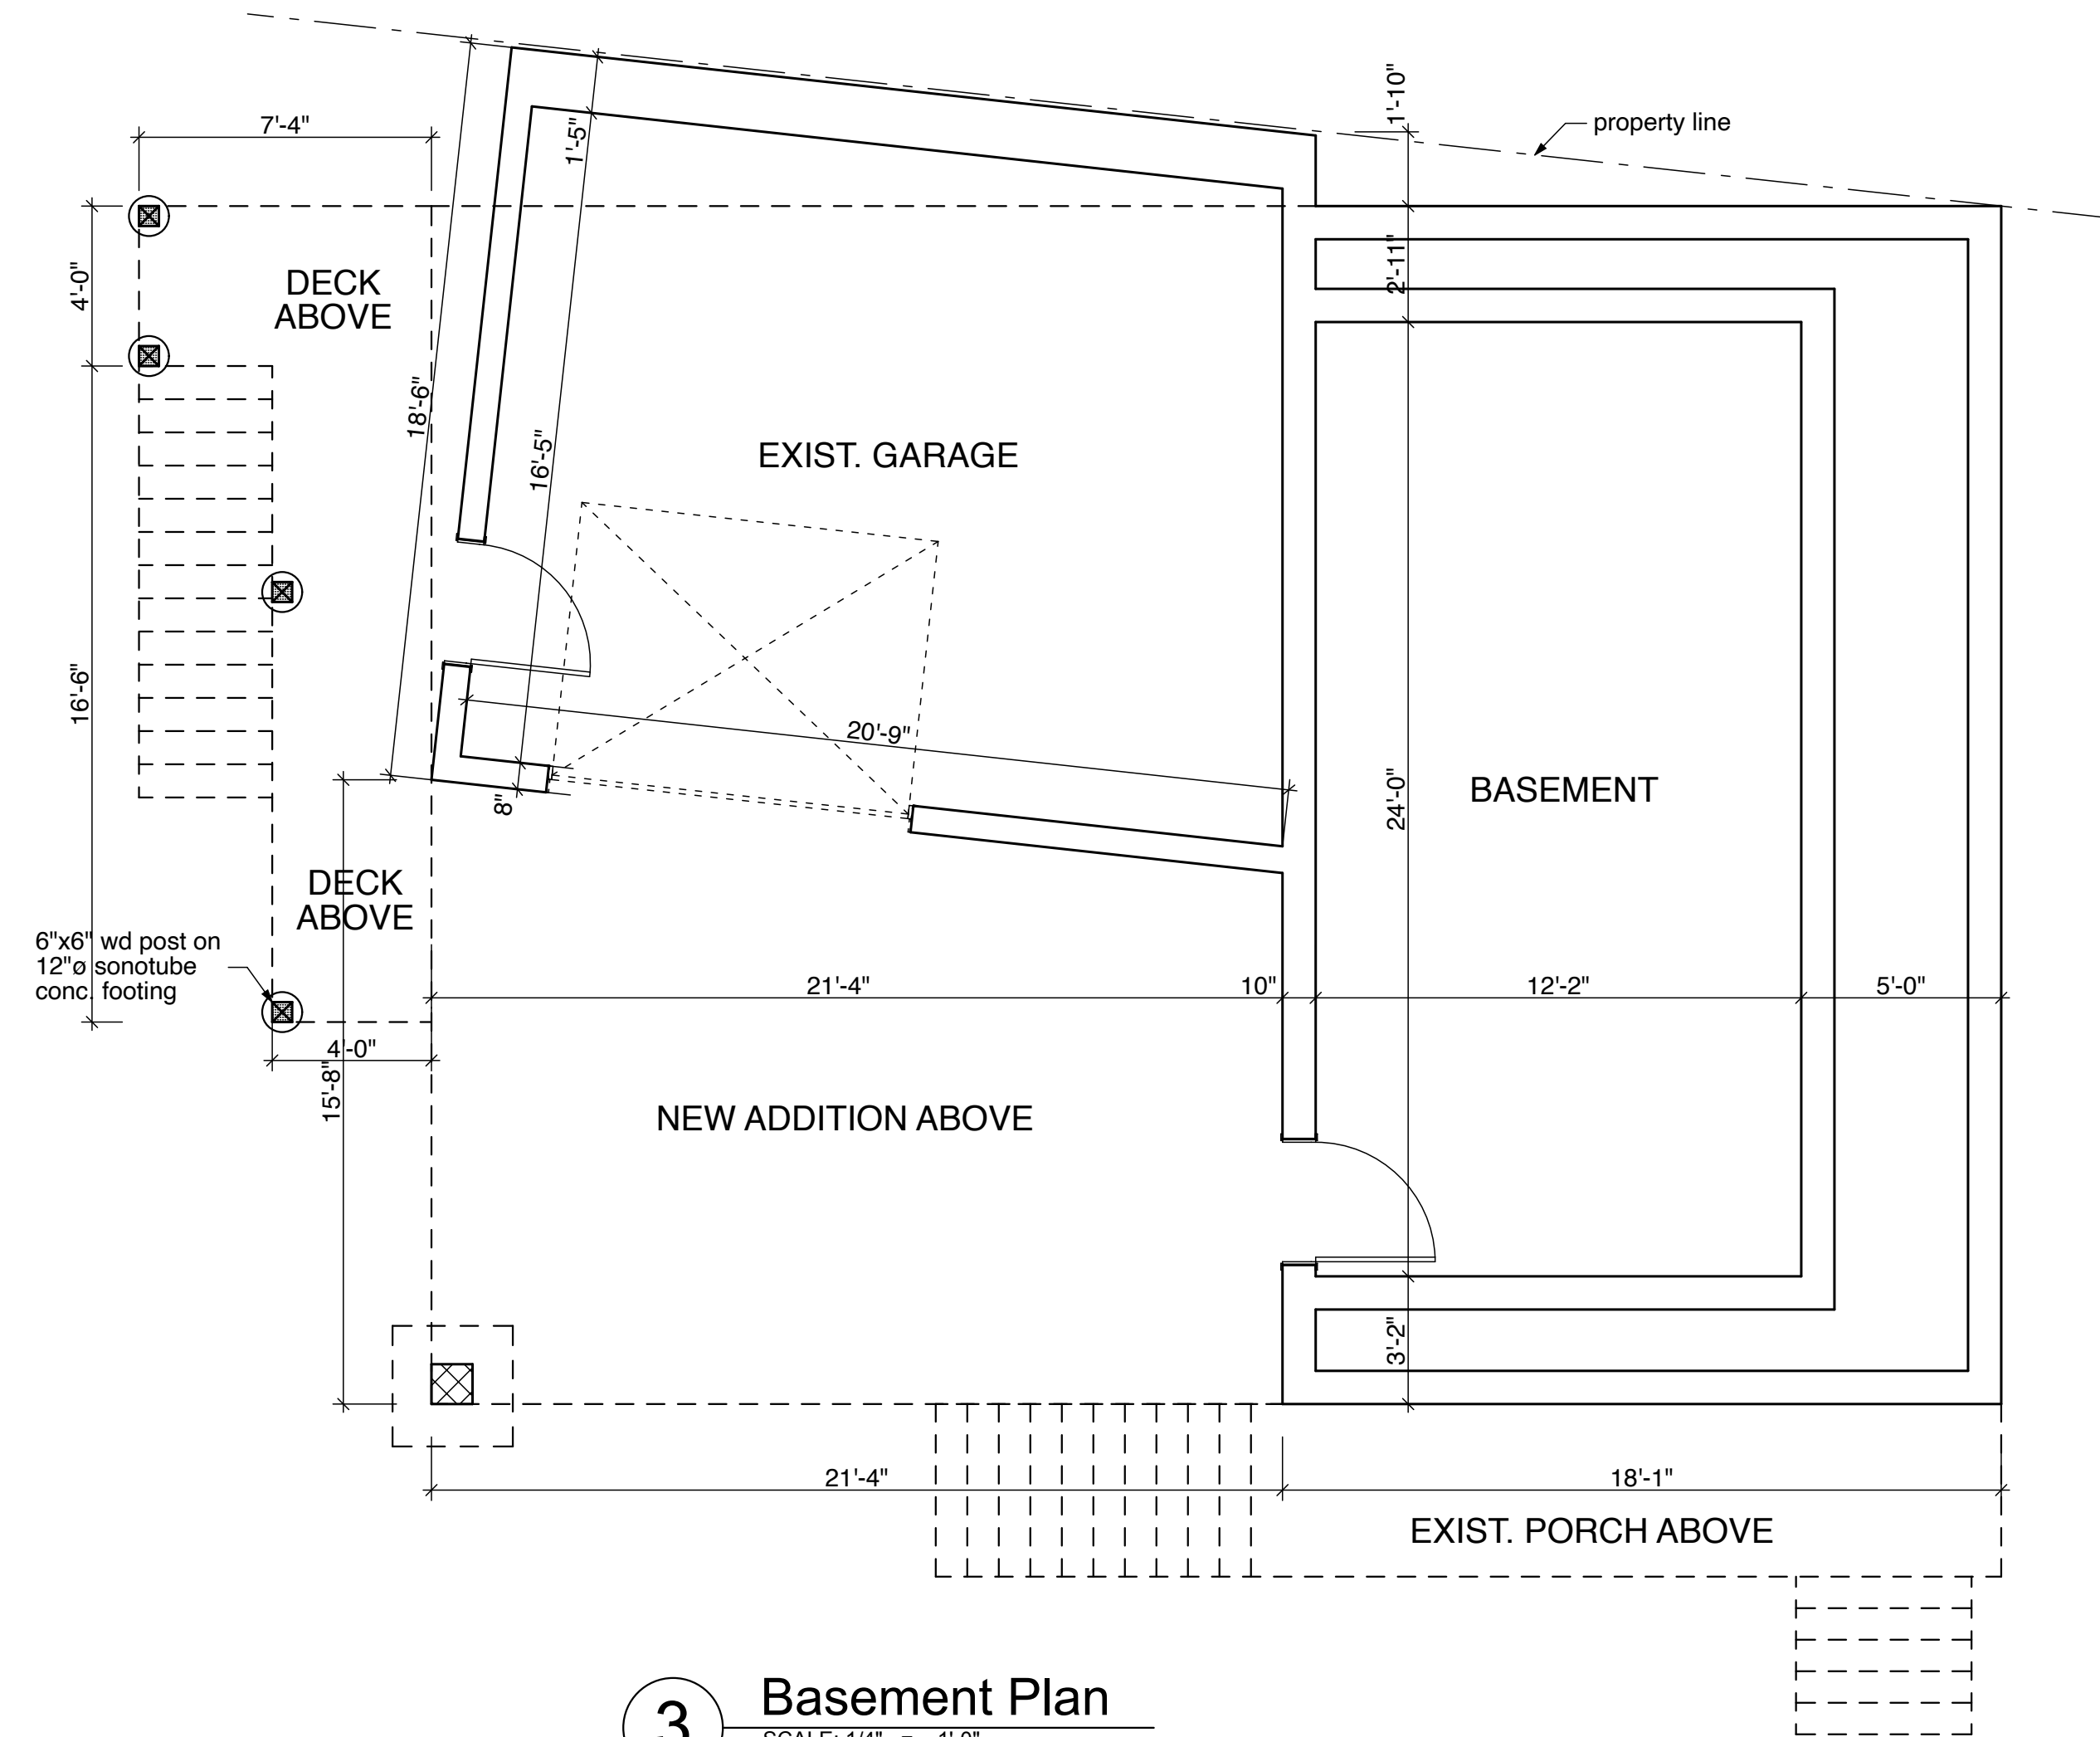

3 Basement Plan
SCALE: 1/4" = 1'-0"

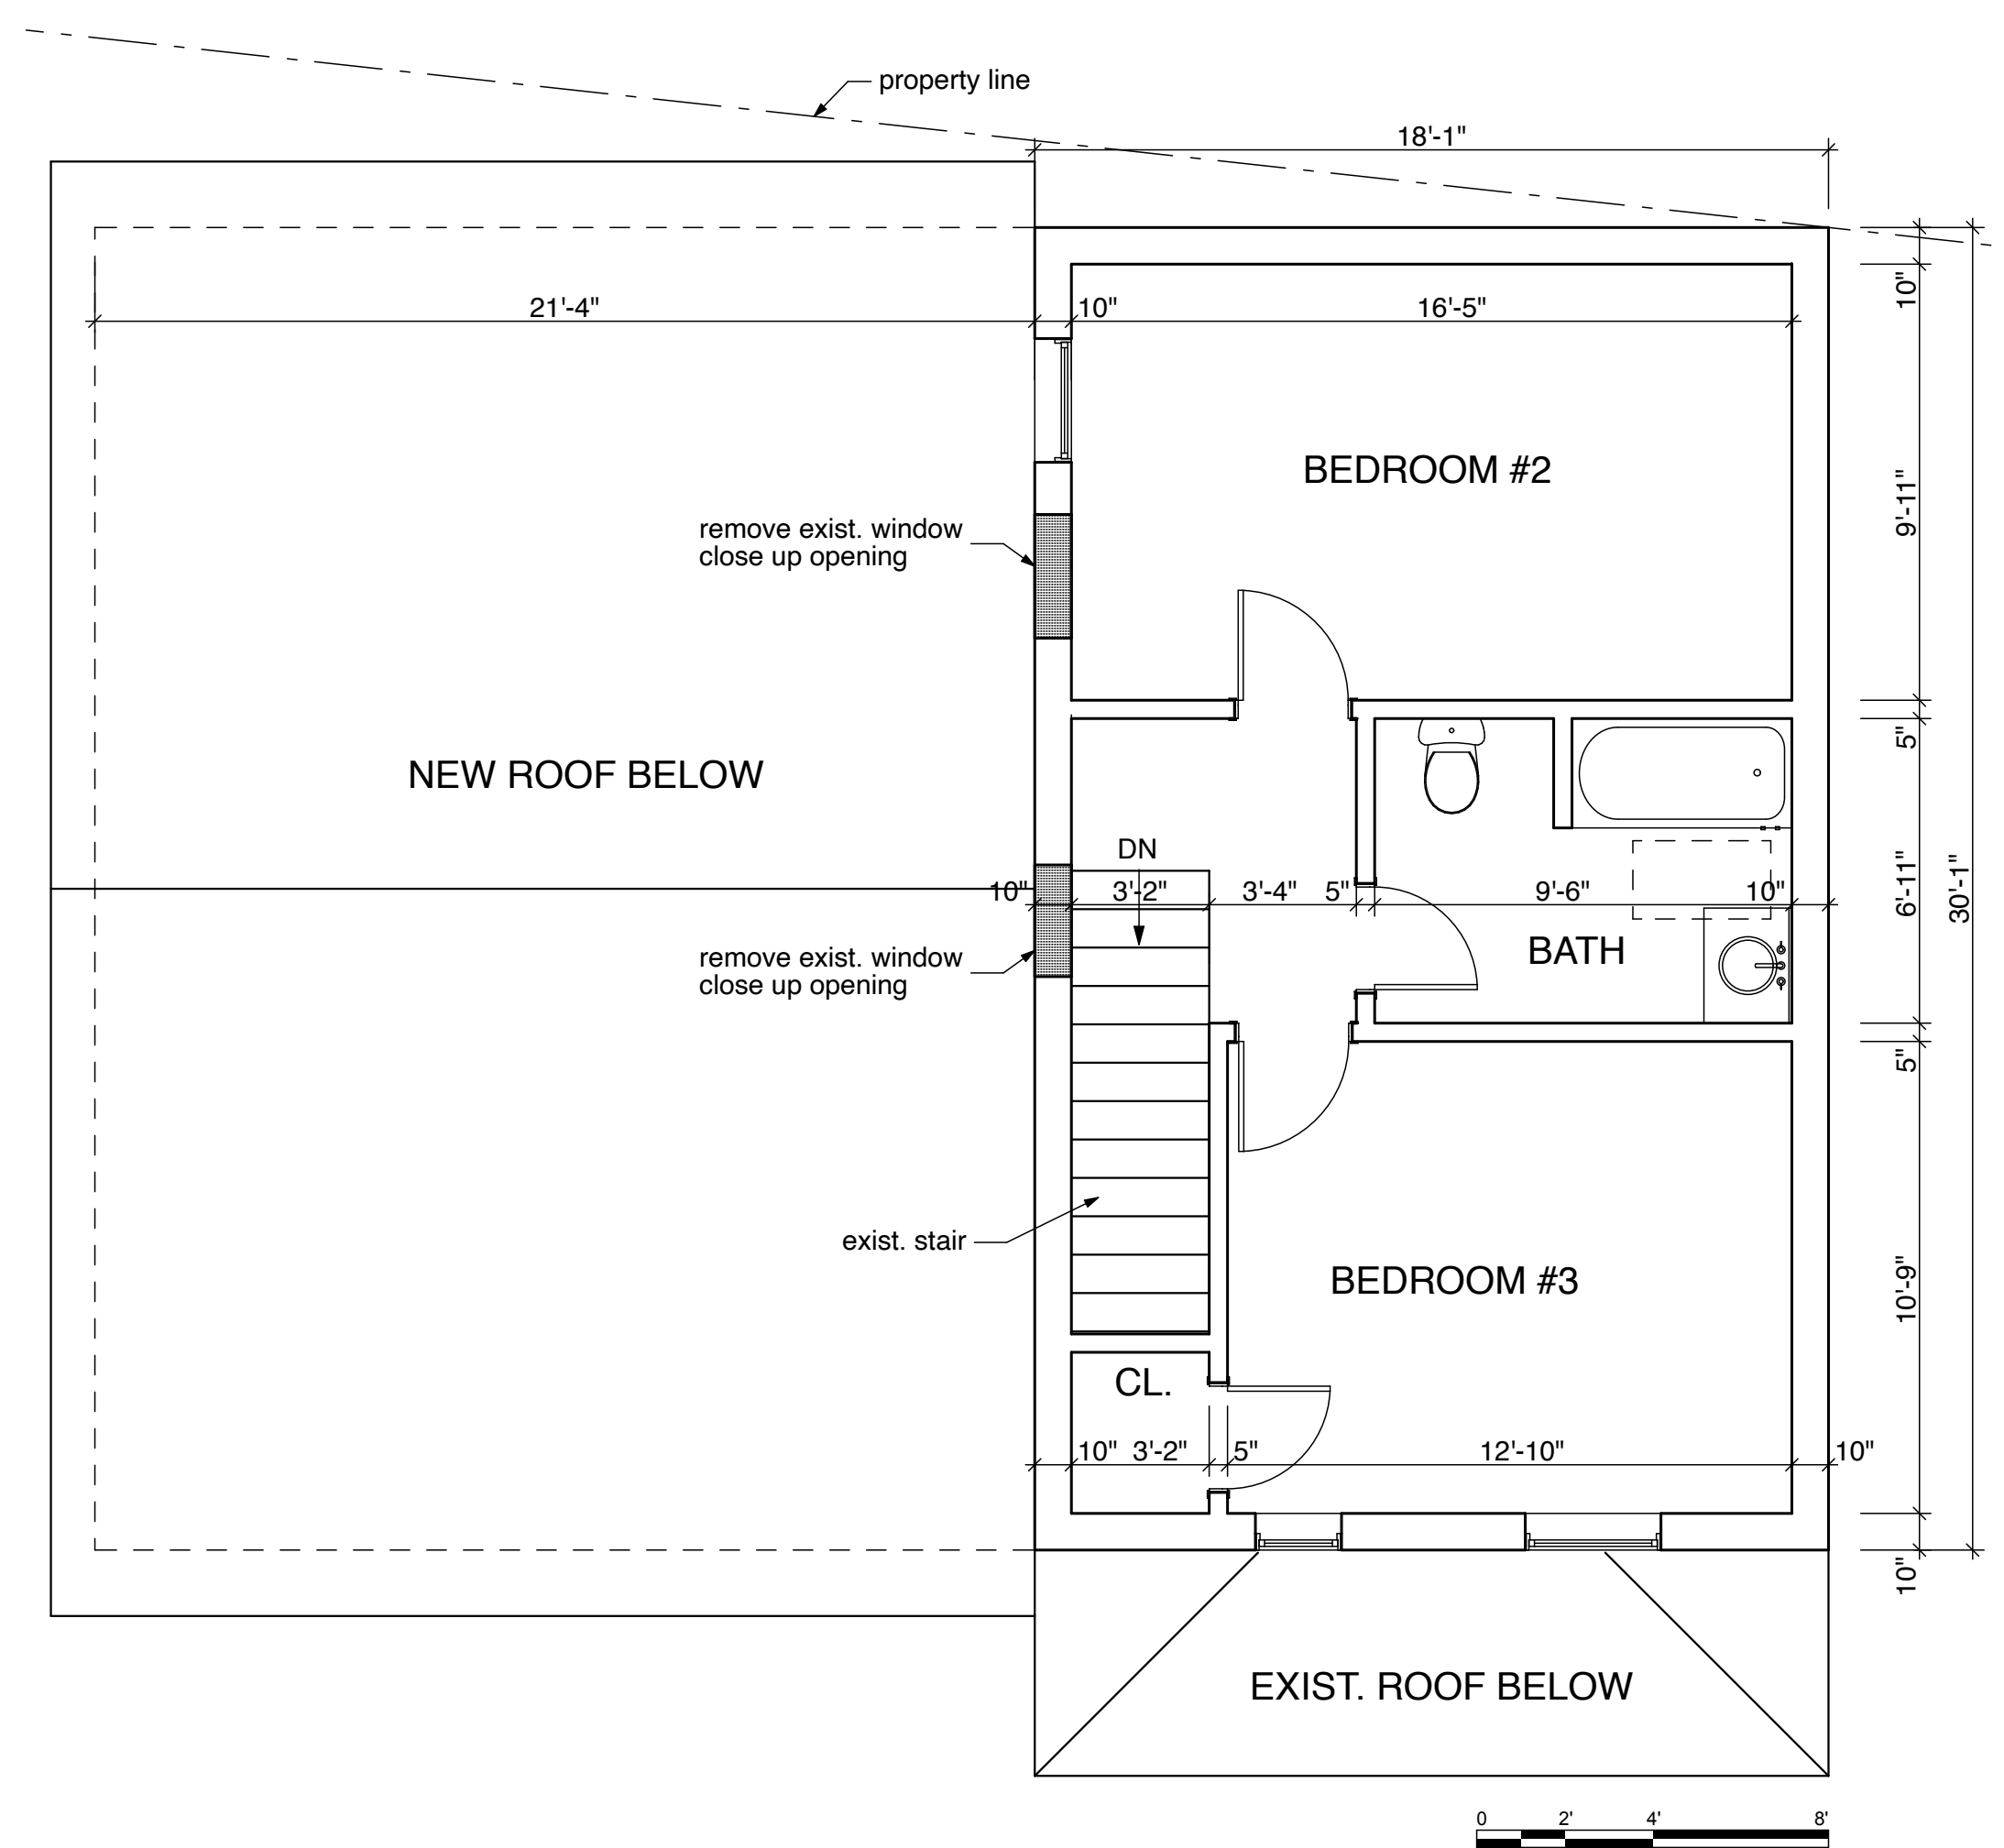

4 2nd Floor Plan
SCALE: 1/4" = 1'-0"

DATE	10-25-22
ISSUE FOR	BUILDING PERMITS
NO.	1
NO.	2
NO.	3
NO.	4
NO.	5
NO.	6
NO.	7
SEAL:	N.J.L.C.# 21A01744200 P.A.L.I.C.# FA045109 F.L.L.C.# AFR102002
OWNER/APPLICANT:	Nikita Tomkevich 34 Meadow Ave Chester NY
PROJECT TITLE:	PROPOSED ADDITION TO EXIST. 1 FAMILY RESIDENCE
DWG. TITLE:	Basement Plan, 2nd Floor Plan, Elevations
SECTION/BLOCK / LOT	103/1/ 27.2
PROJ. NO.	2254
DATE	10-25-22
SCALE	AS NOTED
PROJ. MGR.	ML
DRAWN BY	ML
DWG. NO.	
ML Architecture LLC Mirek Lewandowski Architect	47 WALNUT ST. SUSSEX NJ 07461 TEL 973-975-0551 e-mail: mirek@mlekarhitect.com
<small>© COPYRIGHT 2022 MIREK LEWANDOWSKI ARCHITECT HEREBY, THE PROPERTY OF MIREK LEWANDOWSKI ARCHITECT AND SHALL NOT BE REPRODUCED, COPIED, ALIASED OR OTHERWISE FOR ANY PURPOSES WITHOUT THE WRITTEN PERMISSION OF MIREK LEWANDOWSKI ARCHITECT.</small>	
	
<small>NOT VALID UNLESS SEALED</small>	