

Colliers
Engineering
& Design

www.colliersengineering.com

Copyright © 2023, Colliers Engineering & Design. All Rights Reserved. This drawing and all the information contained herein is authorized for use only by the party for whom the services were contracted or to whom it is certified. This drawing may not be copied, revised, disclosed, distributed or relied upon for any other purpose without the express written consent of Colliers Engineering & Design.

Doing Business as **MASER**
CONSULTANTS

811 PROTECT YOURSELF
ALL STATES REQUIRE NOTIFICATION OF EXCAVATORS, DESIGNERS, OR ANY PERSON PREPARING TO DISTURB THE EARTH'S SURFACE ANYWHERE IN ANY STATE.
Know what's below.
Call before you dig.
FOR STATE SPECIFIC DIRECT PHONE NUMBERS VISIT: WWW.CALL811.COM

REV	DATE	DESCRIPTION
1	3/15/23	REVISED LAYOUT AND ADDING CROSSWALKS

PRELIMINARY

PRELIMINARY CONCEPTUAL PLAN
FOR
SUMMERVILLE INDUSTRIAL PARK


3390 NYS ROUTE 94
VILLAGE OF CHESTER
ORANGE COUNTY
NEW YORK

Colliers WESTCHESTER
Engineering & Design 400 Columbus Avenue,
Suite 180E
Valhalla, NY 10595
Phone: 914.347.7500
COLLIERS ENGINEERING & DESIGN, P.C.
DOING BUSINESS AS MASER CONSULTING
ENGINEERING & LAND SURVEYING

SCALE: AS SHOWN	DATE: 10/17/22	DRAWN BY: J.F.M.	CHECKED BY: P.J.G.
PROJECT NUMBER: 22010640A	DRAWING NAME: R-TURN-TRCK		

SHEET TITLE:
TURNING TRACK PLAN
(WB-67)

SHEET NUMBER:
1 of 1

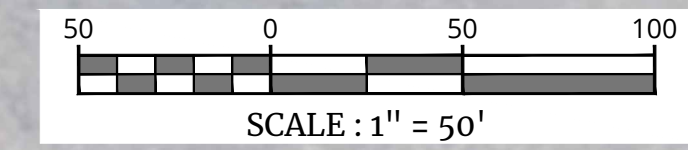

NOTE: DO NOT SCALE DRAWINGS FOR CONSTRUCTION.

2023/03/15 09:41 AM Temporary Conceptual R-TURN-TRCK.dwg (R-TURN-TRCK) By: JAUCCN