

108-L-27.1

108-L-28

MEADOW AVENUE

191.33' (191)

PROPOSED DECK

PROPOSED 2ND FLOOR ADDITION

EXISTING VIDEO ASSEMBLY & PRODUCTION

TWO STORY FRAME BUILDING


EXISTING SINGLE FAMILY DWELLING IN EXISTING STRUCTURE (SPECIAL PERMIT #3)


TALL IRON PIPE FOUND

3

1st Floor Plan

SCALE: 1/4" = 1'-0"

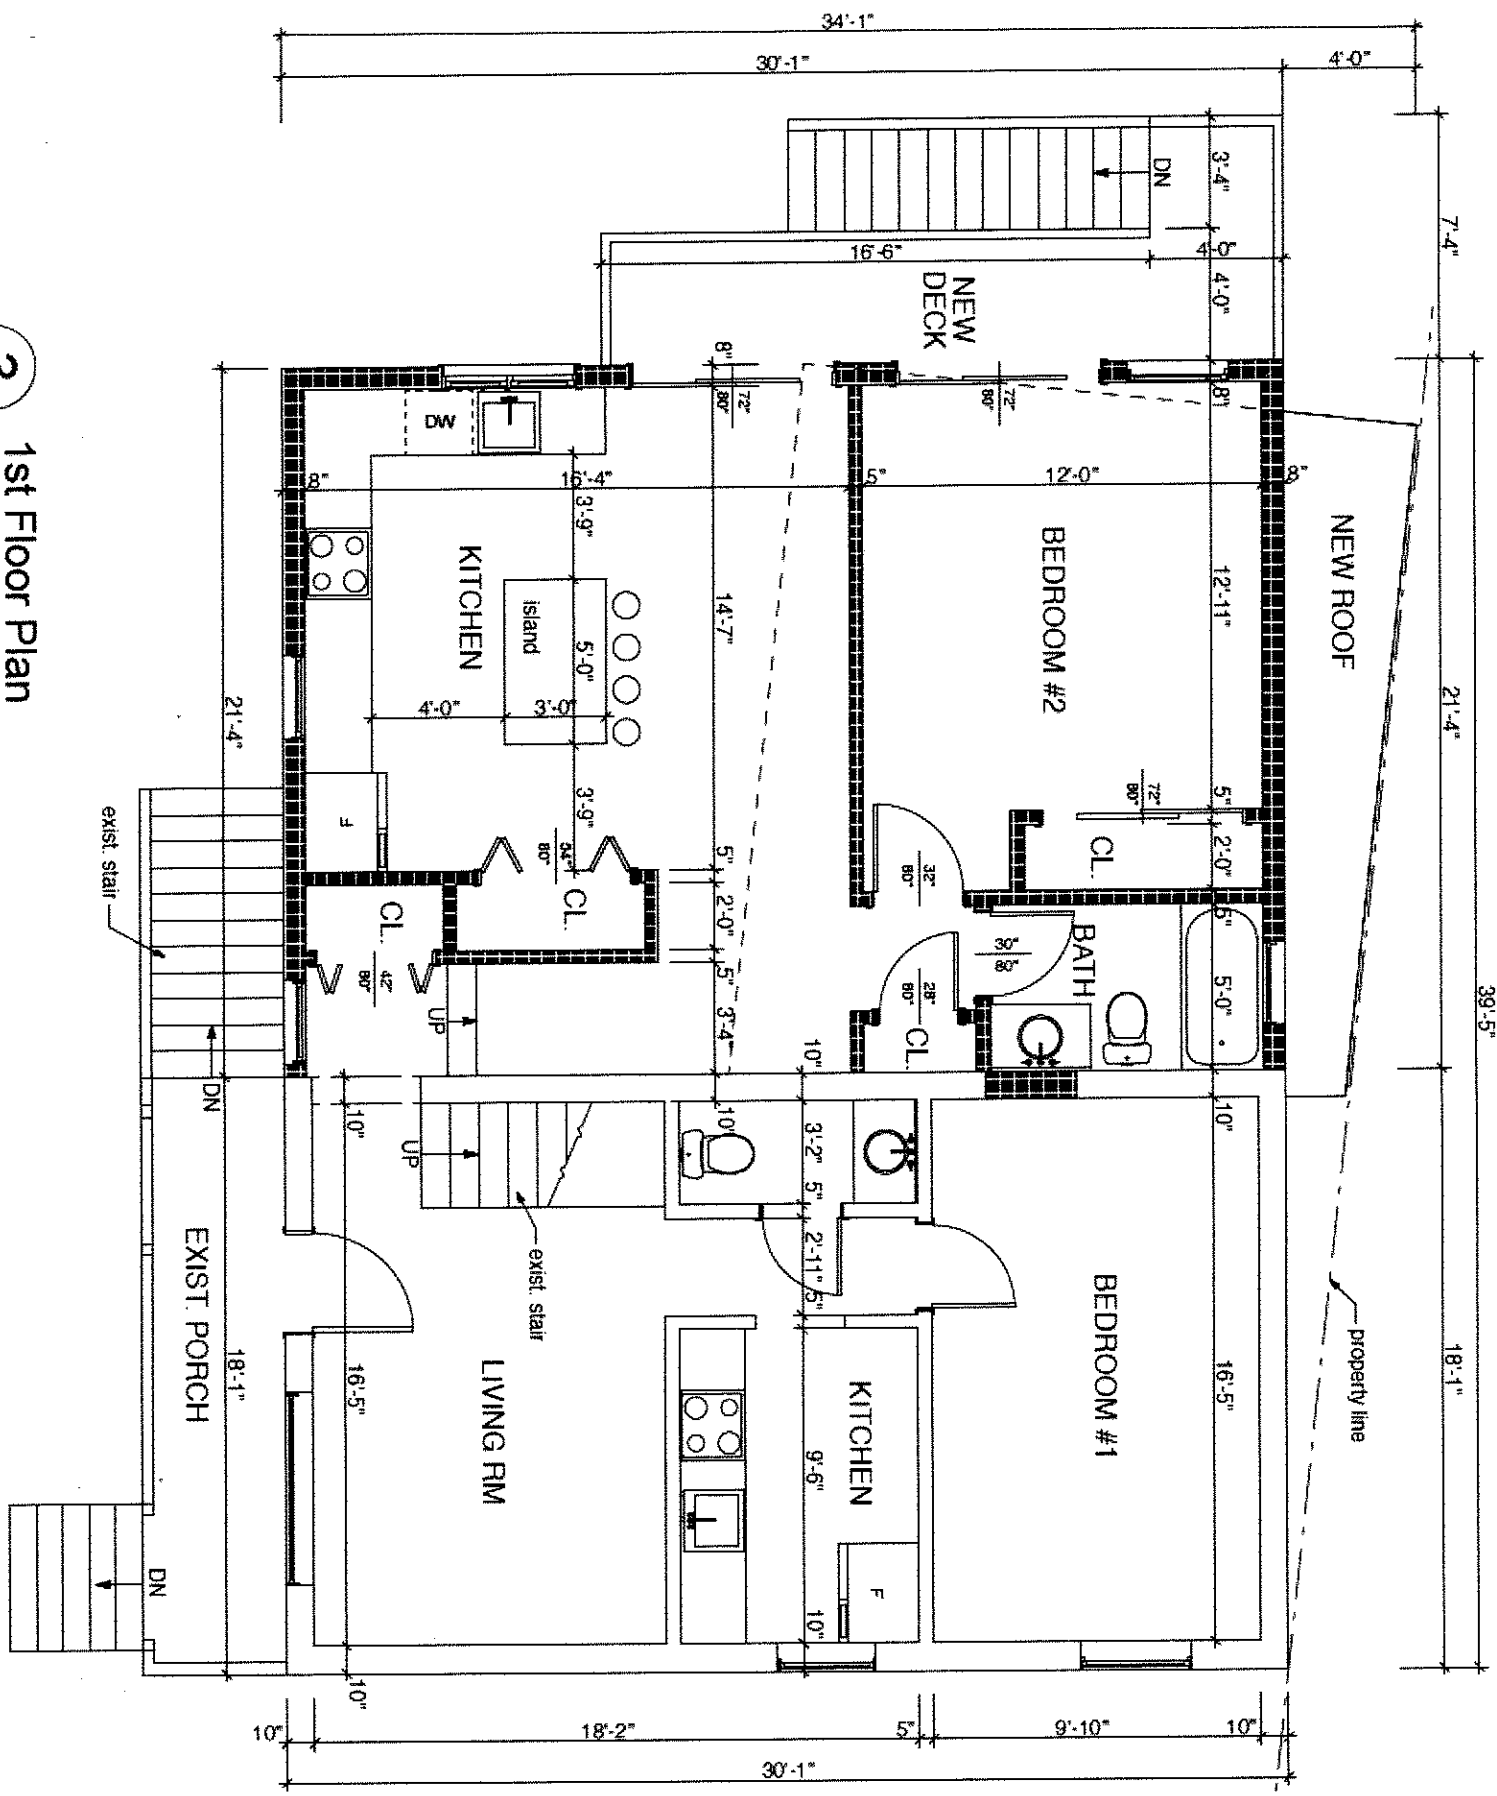

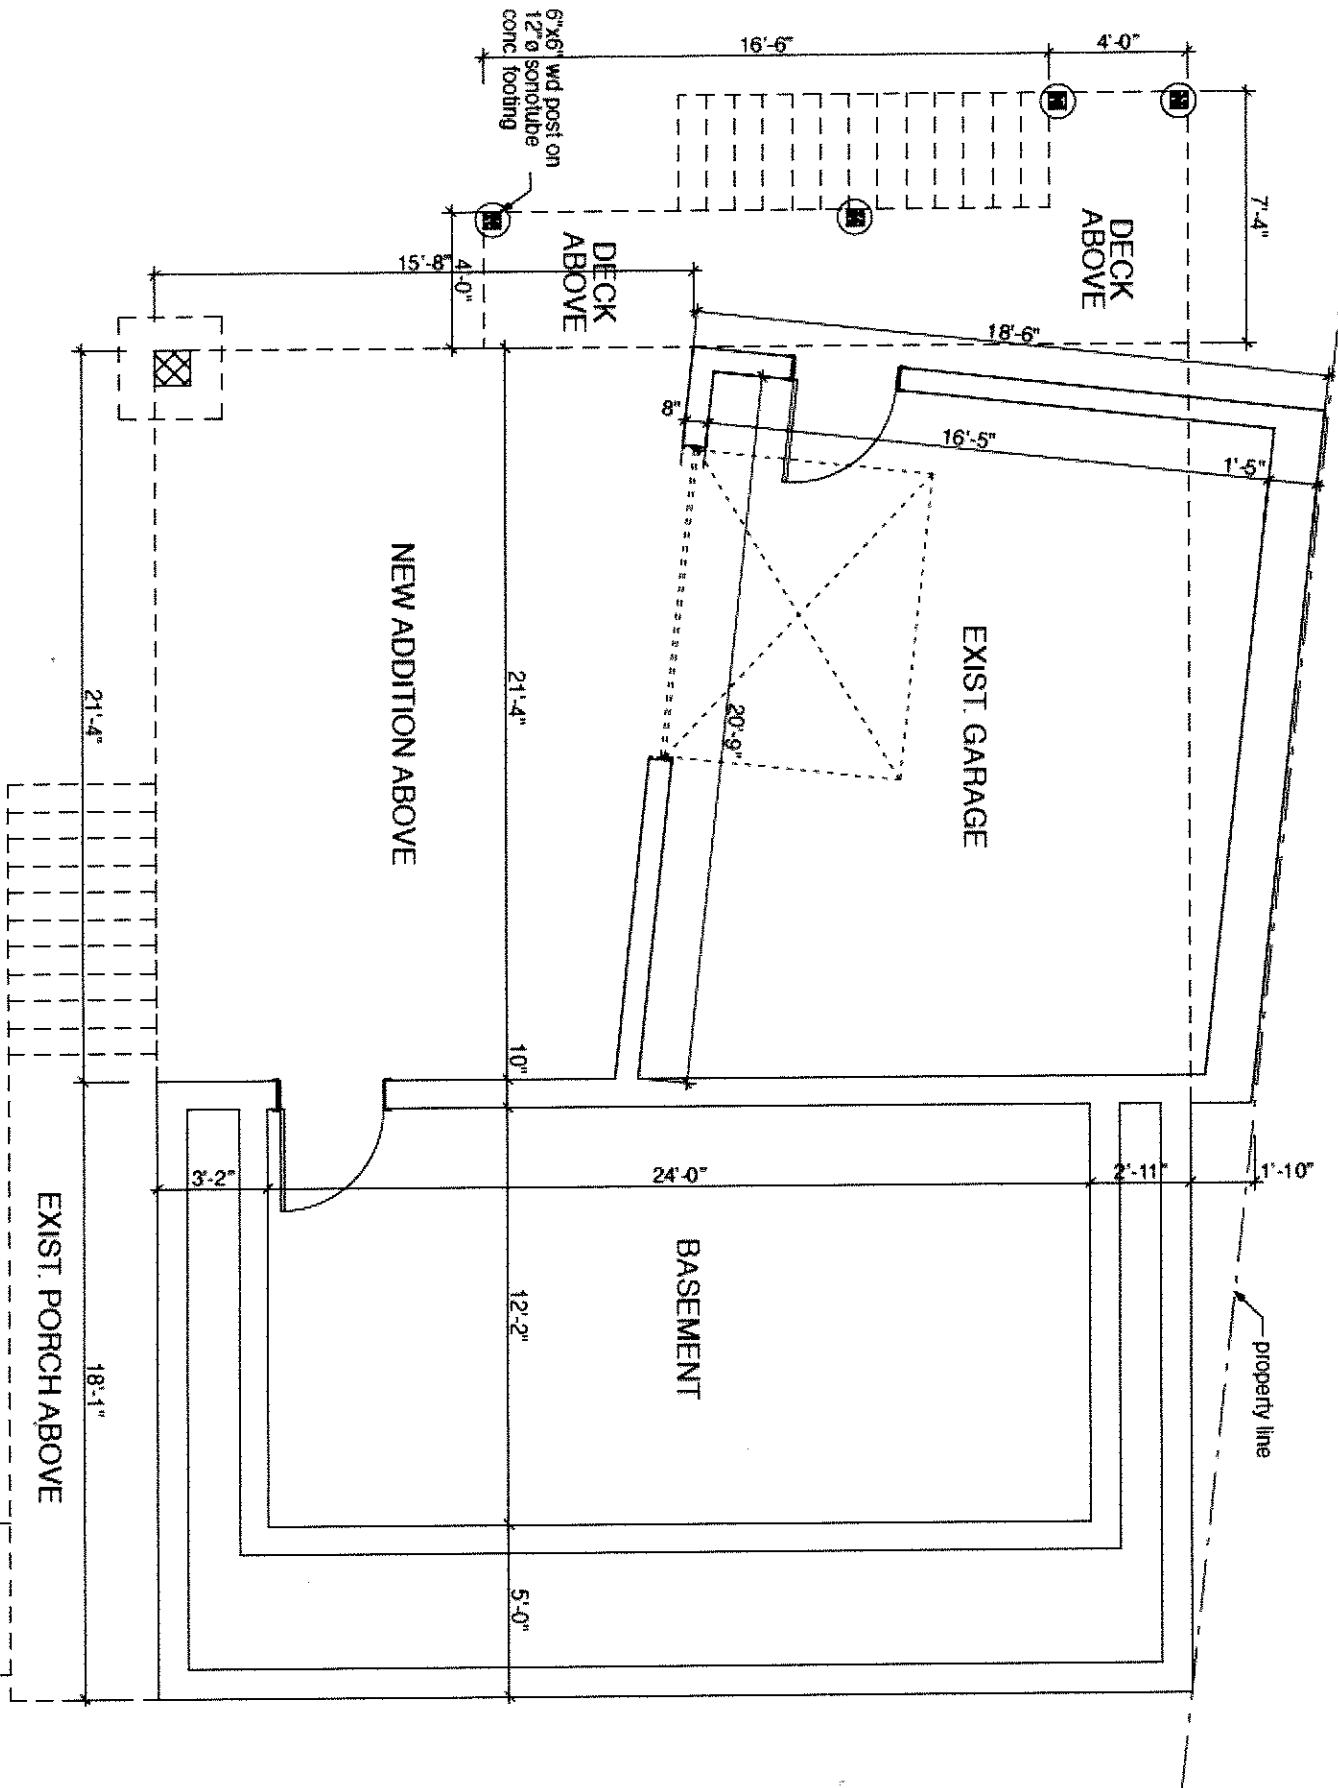

3 Basement Plan

SCALE: 1/4" = 1'-0"

property line

21'-4"

18'-1"

16'-5"

BEDROOM #2

remove exist. window
close up opening

NEW ROOF BELOW

remove exist. window
close up opening

DN

3'-2"

3'-4"

5"

BATH

9'-6"

10"

exist. stair

BEDROOM #3

CL

10'-3'-2"

12'-10"

EXIST. ROOF BELOW

10"

10'-9"

5"

6'-11"

5"

9'-11"

10"

30'-1"



4

2nd Floor Plan

SCALE: 1/4" = 1'-0"